


LEGEND


- EXISTING WALL TO BE REMOVED
- NEW FRAME WALL CONSTRUCTION
- EXISTING WALL CONSTRUCTION TO REMAIN
- NEW MASONRY WALL
- NEW DOOR
- EXISTING DOOR TO REMAIN
- NEW WINDOW UNIT
- EXISTING WINDOW TO REMAIN

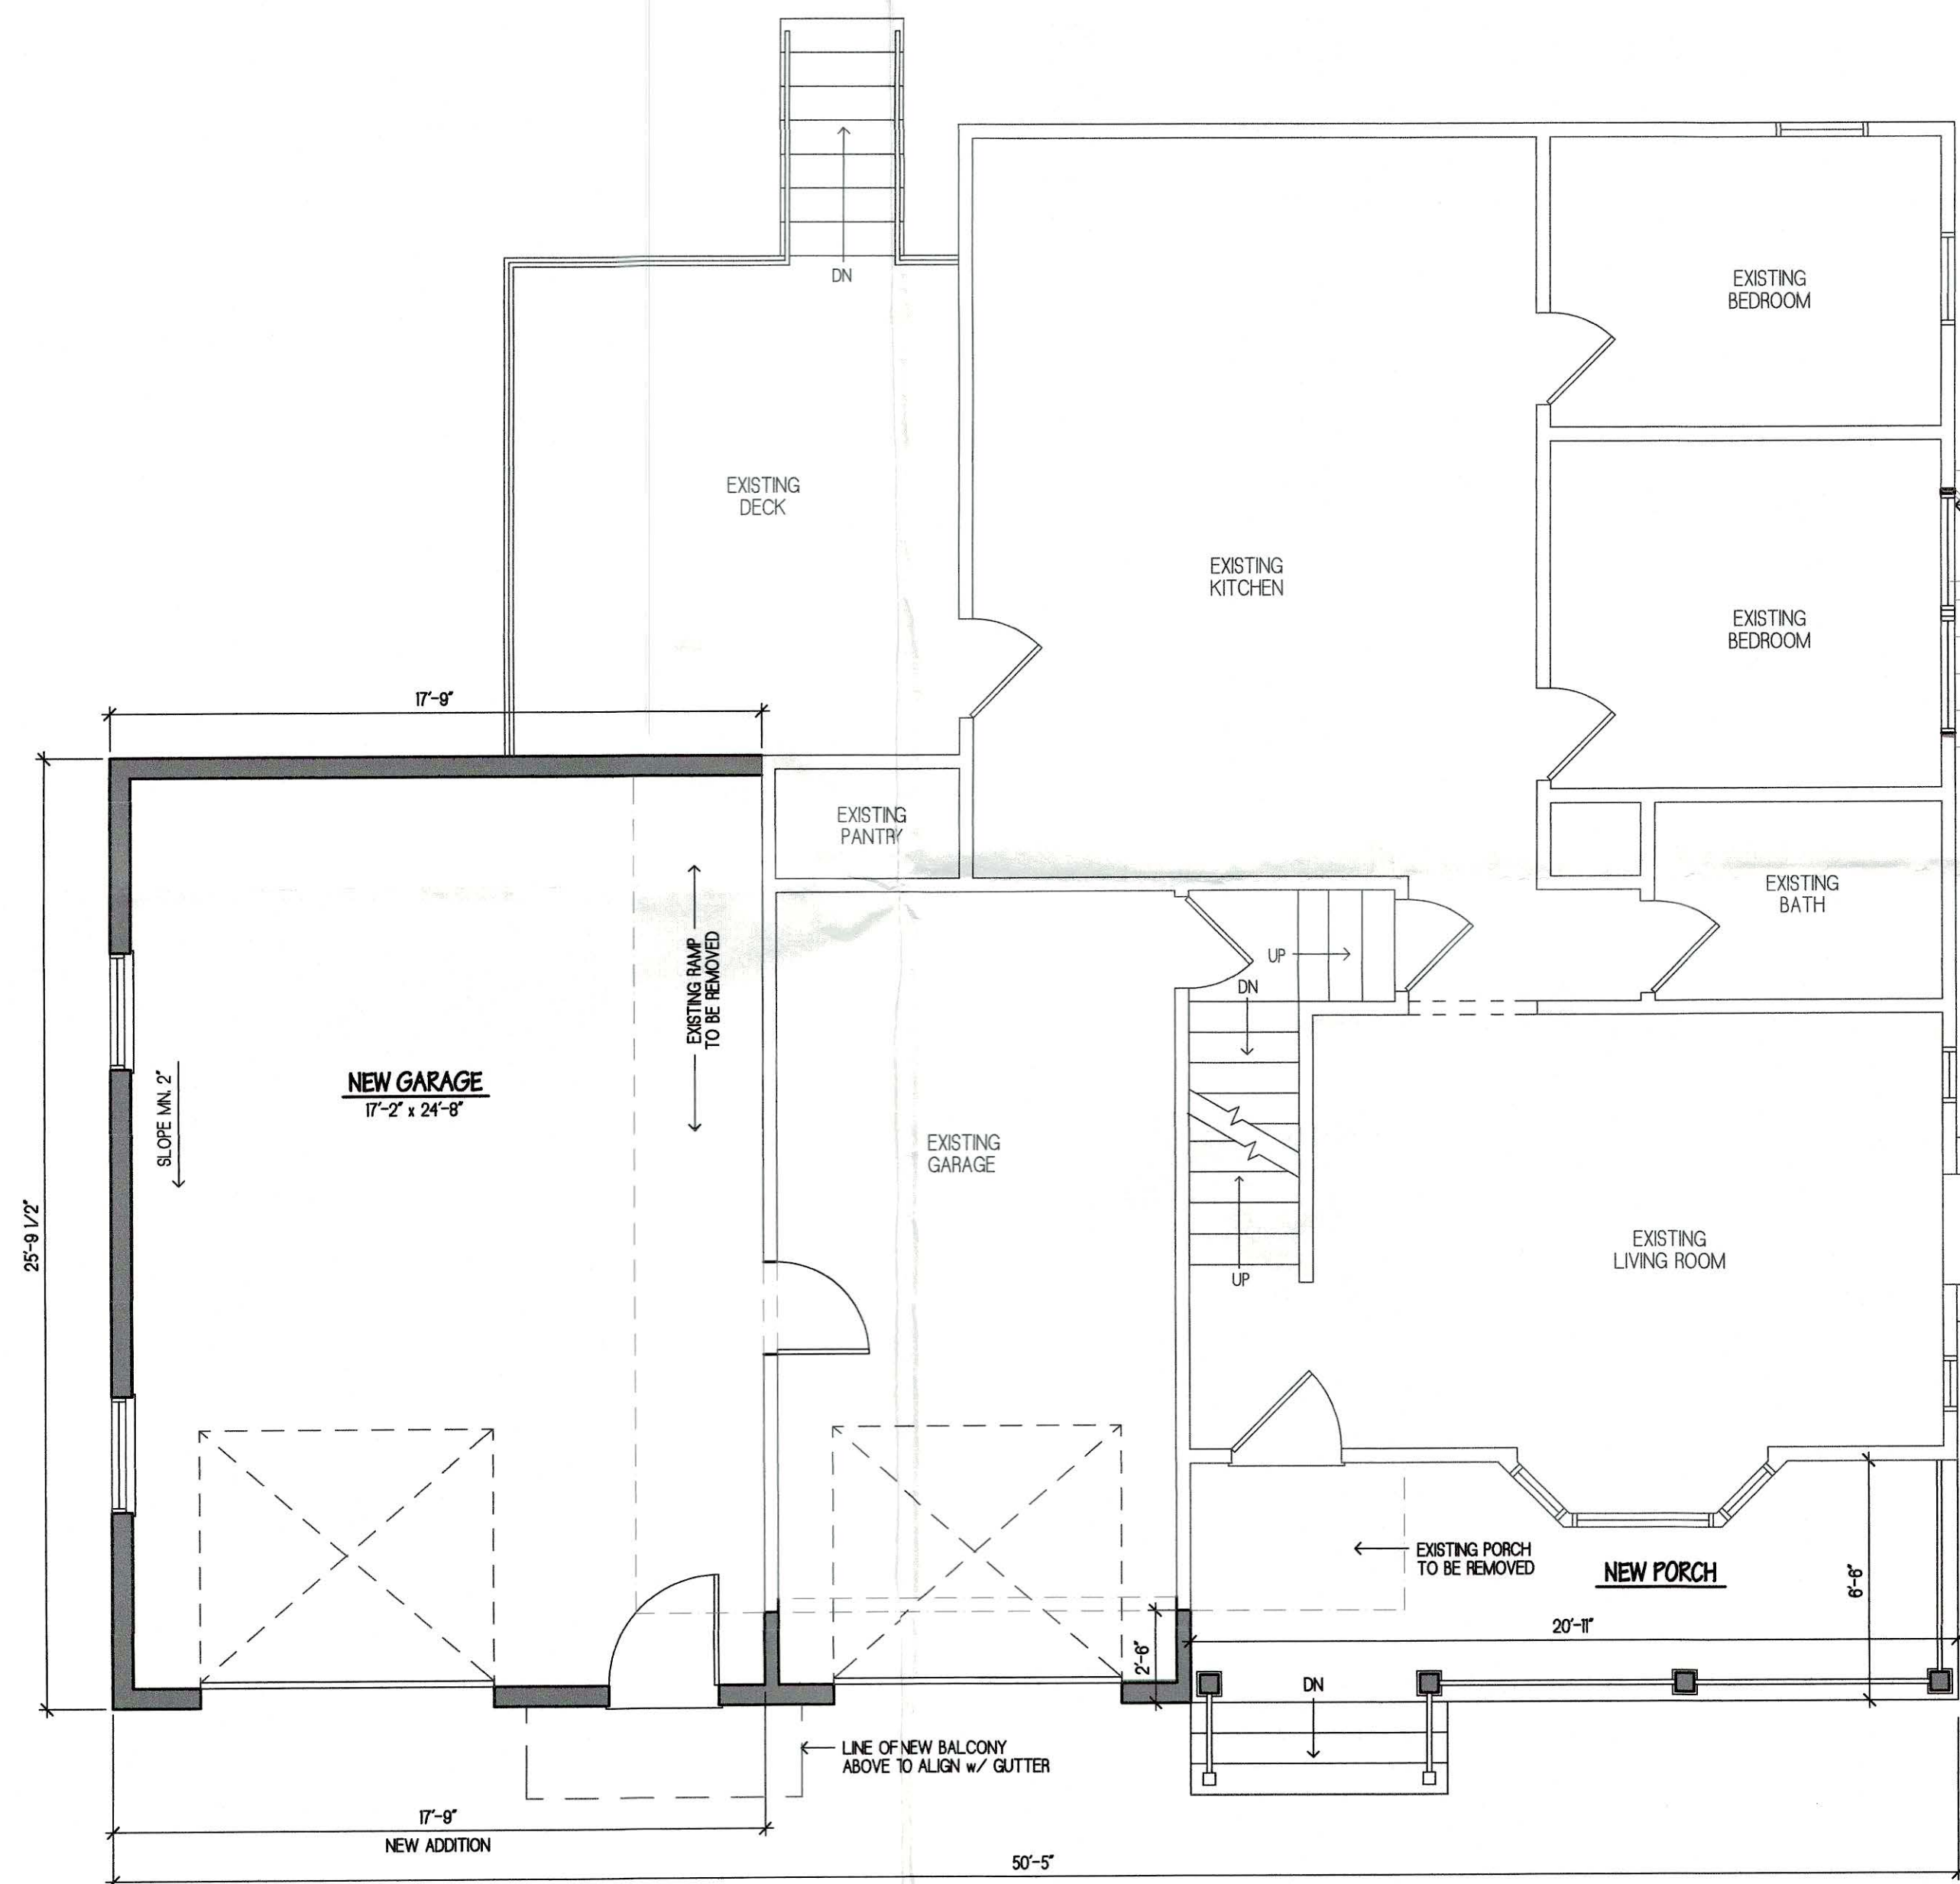

FIRST FLOOR PLAN

SCHEME A


SCALE: 1/4" = 1'-0"

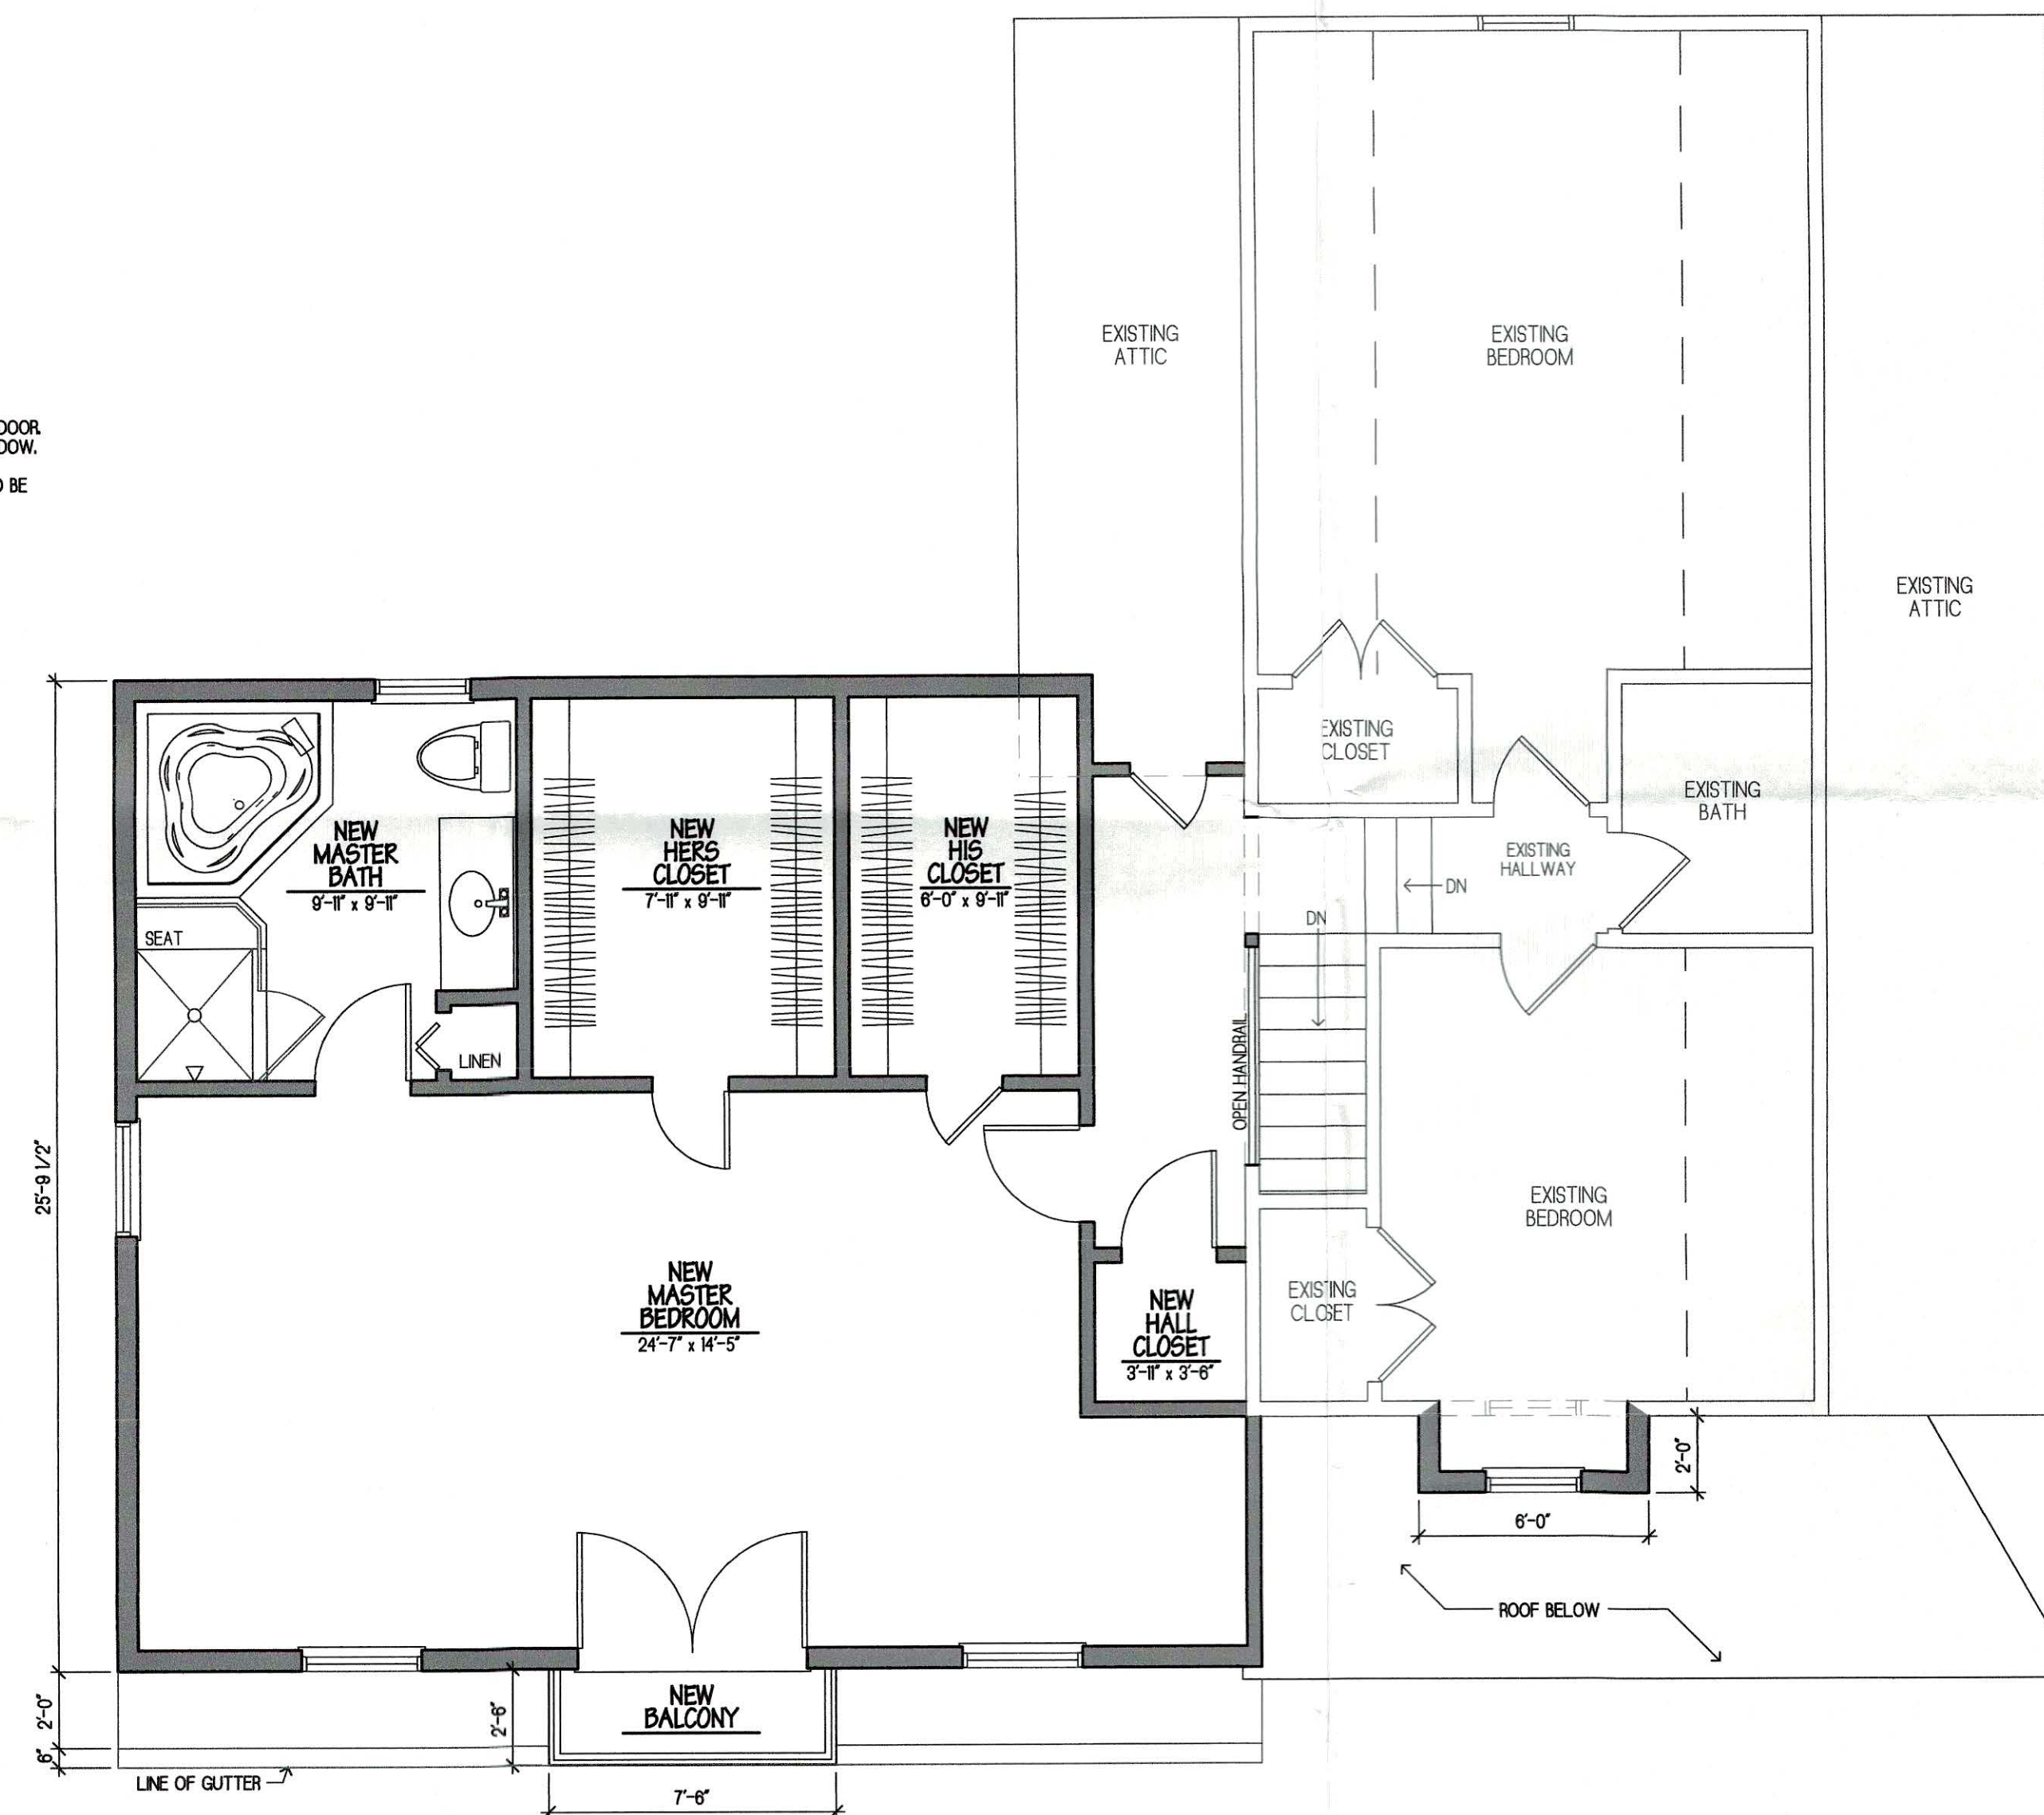

SECOND FLOOR PLAN

SCHEME A

SCALE: 1/4" = 1'-0"

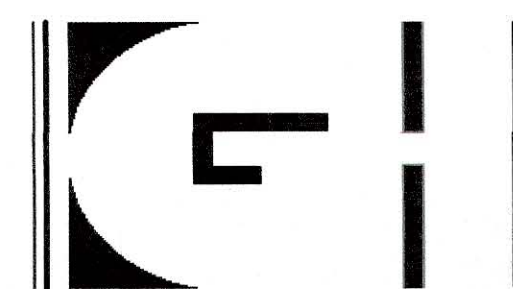

GEORGE A. HELD, AIA
& ASSOCIATES

ARCHITECTS & PLANNERS

587 GETTY AVENUE
CLIFTON, NEW JERSEY 07011


tel. 973-772-1553
fax. 973-772-7928
email gahassoc@gaharch.com
web www.gaharch.com

George A. Held, AIA

nj lic.	C7212
ny lic.	16773
ri lic.	2187
ma lic.	10416
n.c.a.r.b. cert.	30196
nj plan. lic.	2595

John DeThomas, AIA

nj lic.	10413
nj plan. lic.	4690

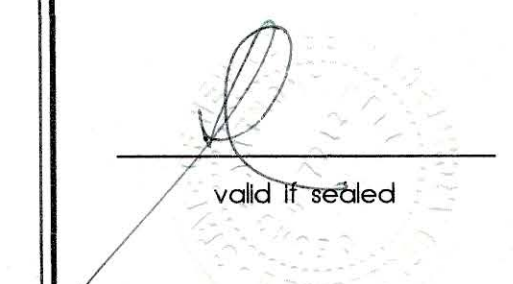

project
ADDITION AND ALTERATIONS FOR:

BARBARA RESIDENCE

15 FRANKLIN STREET
WOODCLIFF LAKE, NJ

drawing title
FLOOR PLANS

date	drawn	checked
05/29/20	JAB	GH
revisions		date
		06/03/20
		04/08/21

project	sheet
20107	1 of 2

COPYRIGHT © 2021 GEORGE A. HELD, AIA & ASSOCIATES
REPRODUCTION OR RE-USE WITHOUT WRITTEN PERMISSION
FROM GEORGE A. HELD, AIA & ASSOCIATES IS PROHIBITED
DUE TO THE INHERENT NATURE OF REPRODUCTIONS
DO NOT SCALE THESE DRAWINGS

FILED UNDER 2007 PLANS - 04/08/21 8:45 AM





GEORGE A. HELD, AIA
& ASSOCIATES
ARCHITECTS & PLANNERS
587 GETTY AVENUE
CLIFTON, NEW JERSEY 07011

tel. 973-772-1553
fax. 973-772-7928
email gahassoo@gaharch.com
web www.gaharch.com

George A. Held, AIA
nj lic. C7212
ny lic. 16773
ri lic. 2187
ma lic. 10416
n.c.a.b. cert. 30196
nj plan. lic. 2595

John DeThomas, AIA
nj lic. 10413
nj plan. lic. 4690

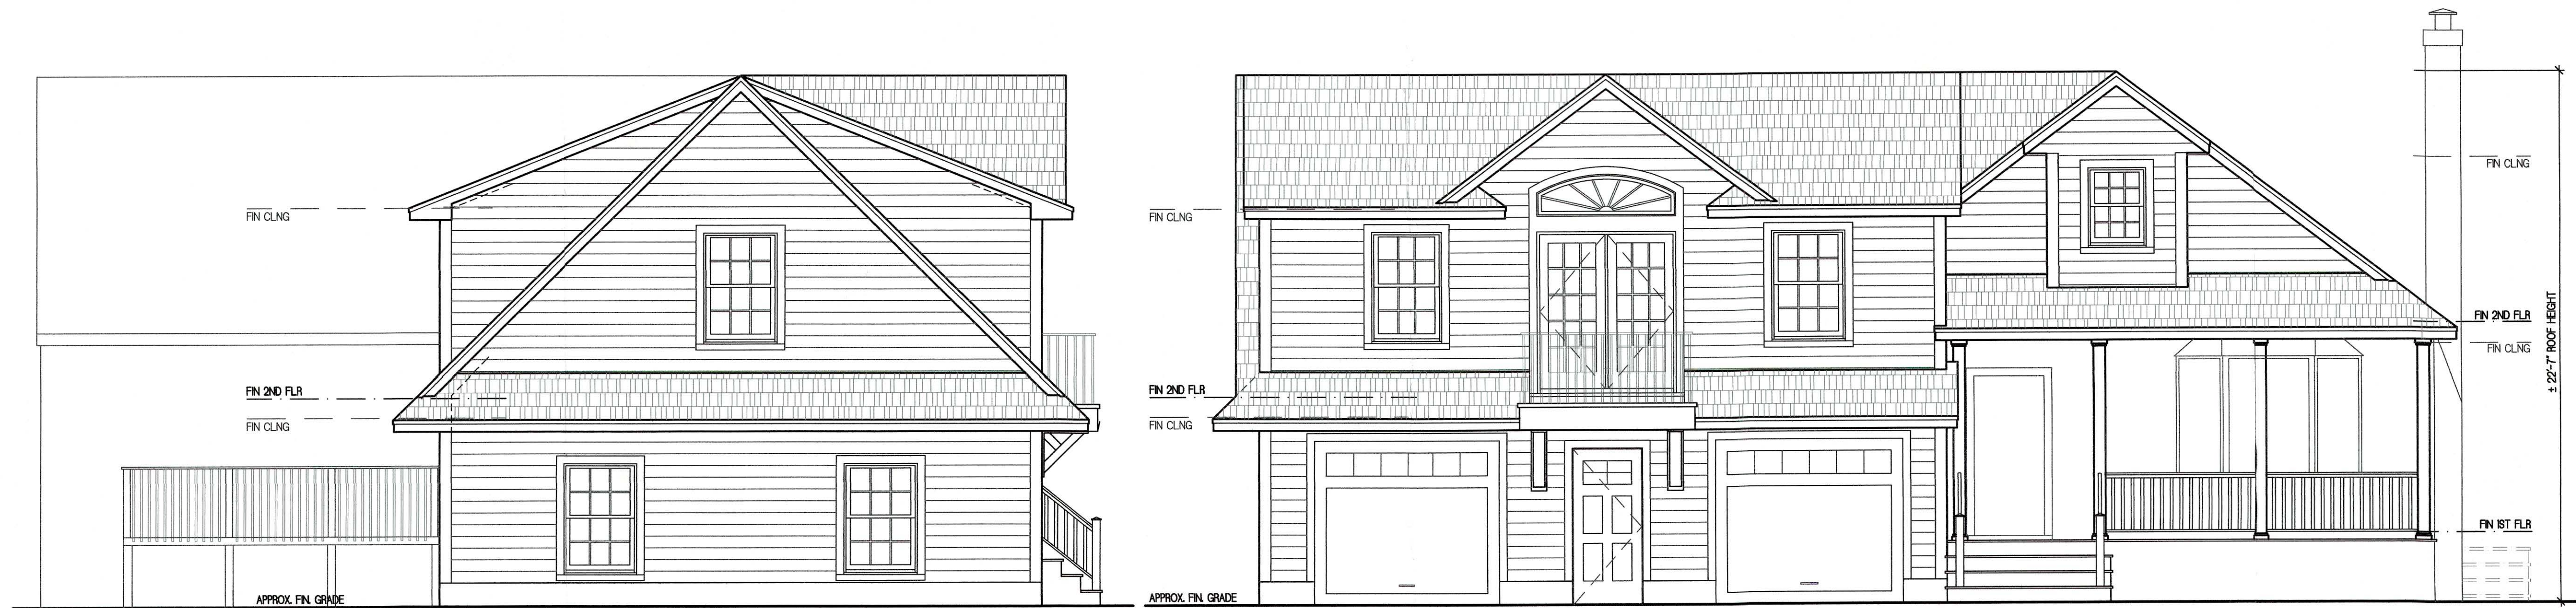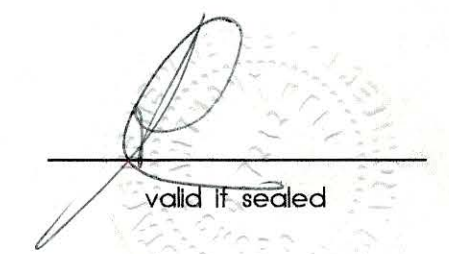


WEST ELEVATION

SCALE: 1/4" = 1'-0"

SOUTH ELEVATION

SCALE: 1/4" = 1'-0"

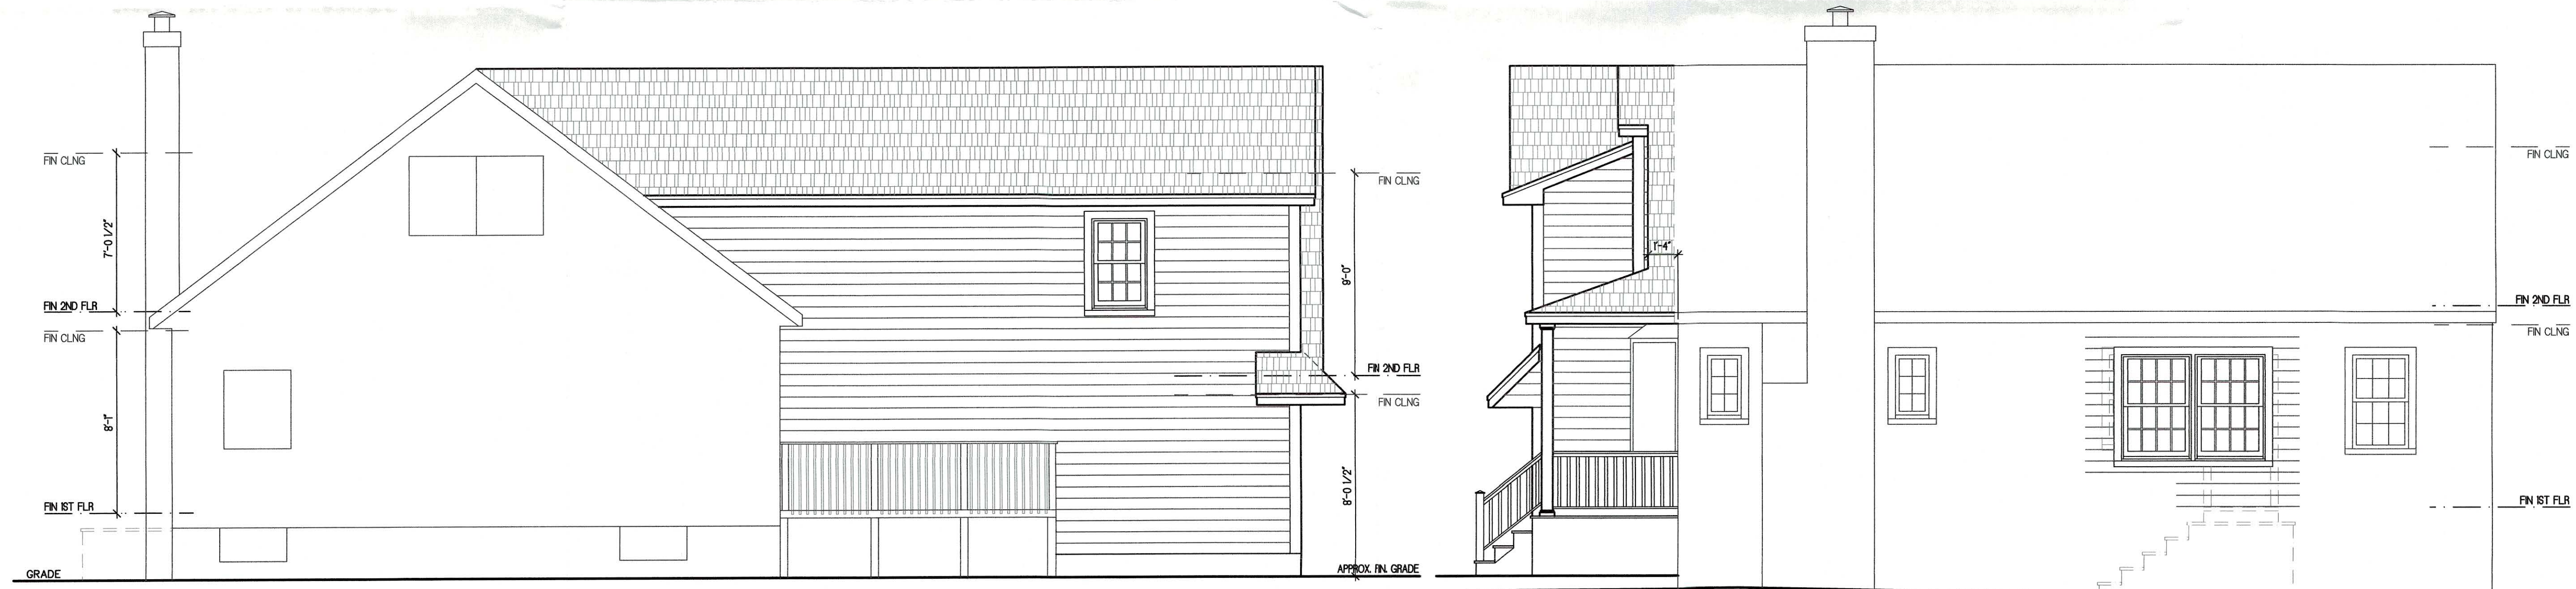

NORTH ELEVATION

SCALE: 1/4" = 1'-0"

EAST ELEVATION

SCALE: 1/4" = 1'-0"

project
ADDITION AND ALTERATIONS FOR :

BARBARA RESIDENCE

15 FRANKLIN STREET
WOODCLIFF LAKE, NJ

drawing title
ELEVATIONS

date	drawn	checked
06/28/20	JAB	GH
revisions	date	
	06/03/20	
	04/08/21	

project sheet
20107 2 of 2

COPYRIGHT © 2021 GEORGE A. HELD, AIA & ASSOCIATES
REPRODUCTION OR RE-ISSUING WITHOUT WRITTEN PERMISSION
FROM GEORGE A. HELD, AIA & ASSOCIATES IS PROHIBITED
DUE TO THE INHERENT NATURE OF REPRODUCTIONS
DO NOT SCALE THESE DRAWINGS

FILED UNDER 2007 PLANS-3462 04/06/21 8:45 AM