



LEGEND

- EXISTING WALL TO BE REMOVED
- NEW FRAME WALL CONSTRUCTION
- EXISTING WALL CONSTRUCTION TO REMAIN
- NEW MASONRY WALL
- NEW DOOR
- EXISTING DOOR TO REMAIN
- NEW WINDOW UNIT
- EXISTING WINDOW TO REMAIN

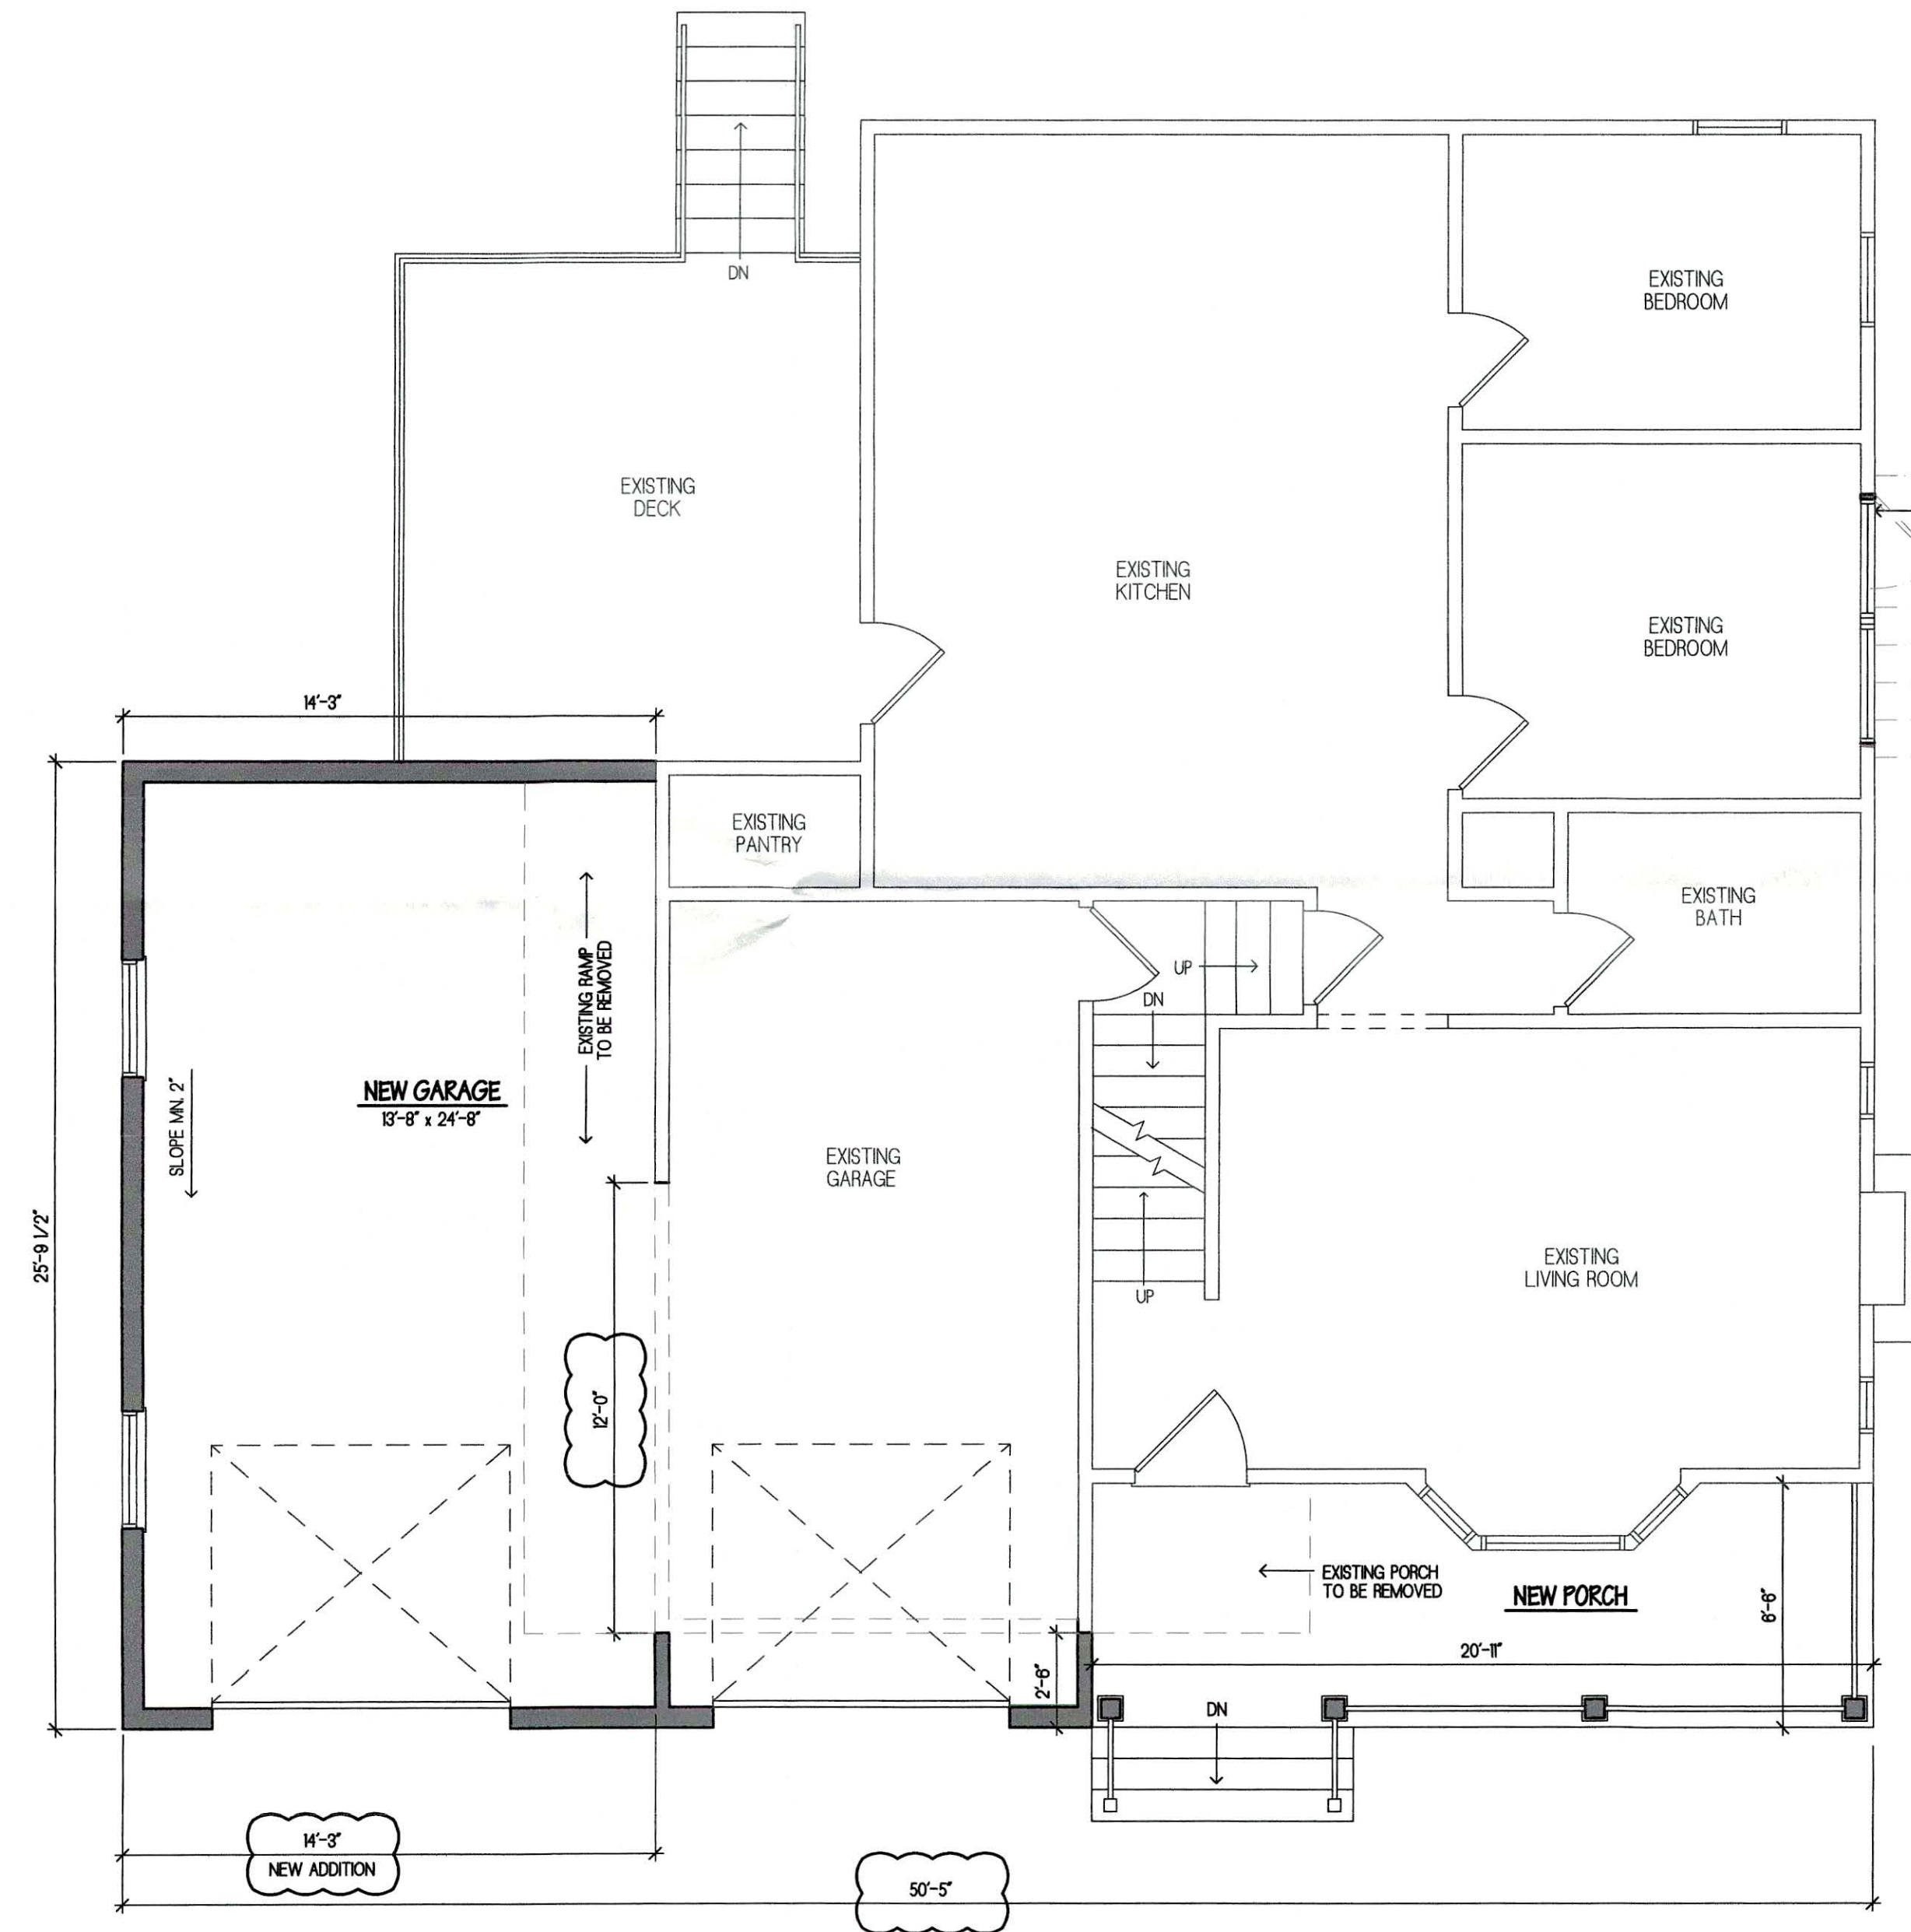


FIRST FLOOR PLAN

SCALE: 1/4" = 1'-0"

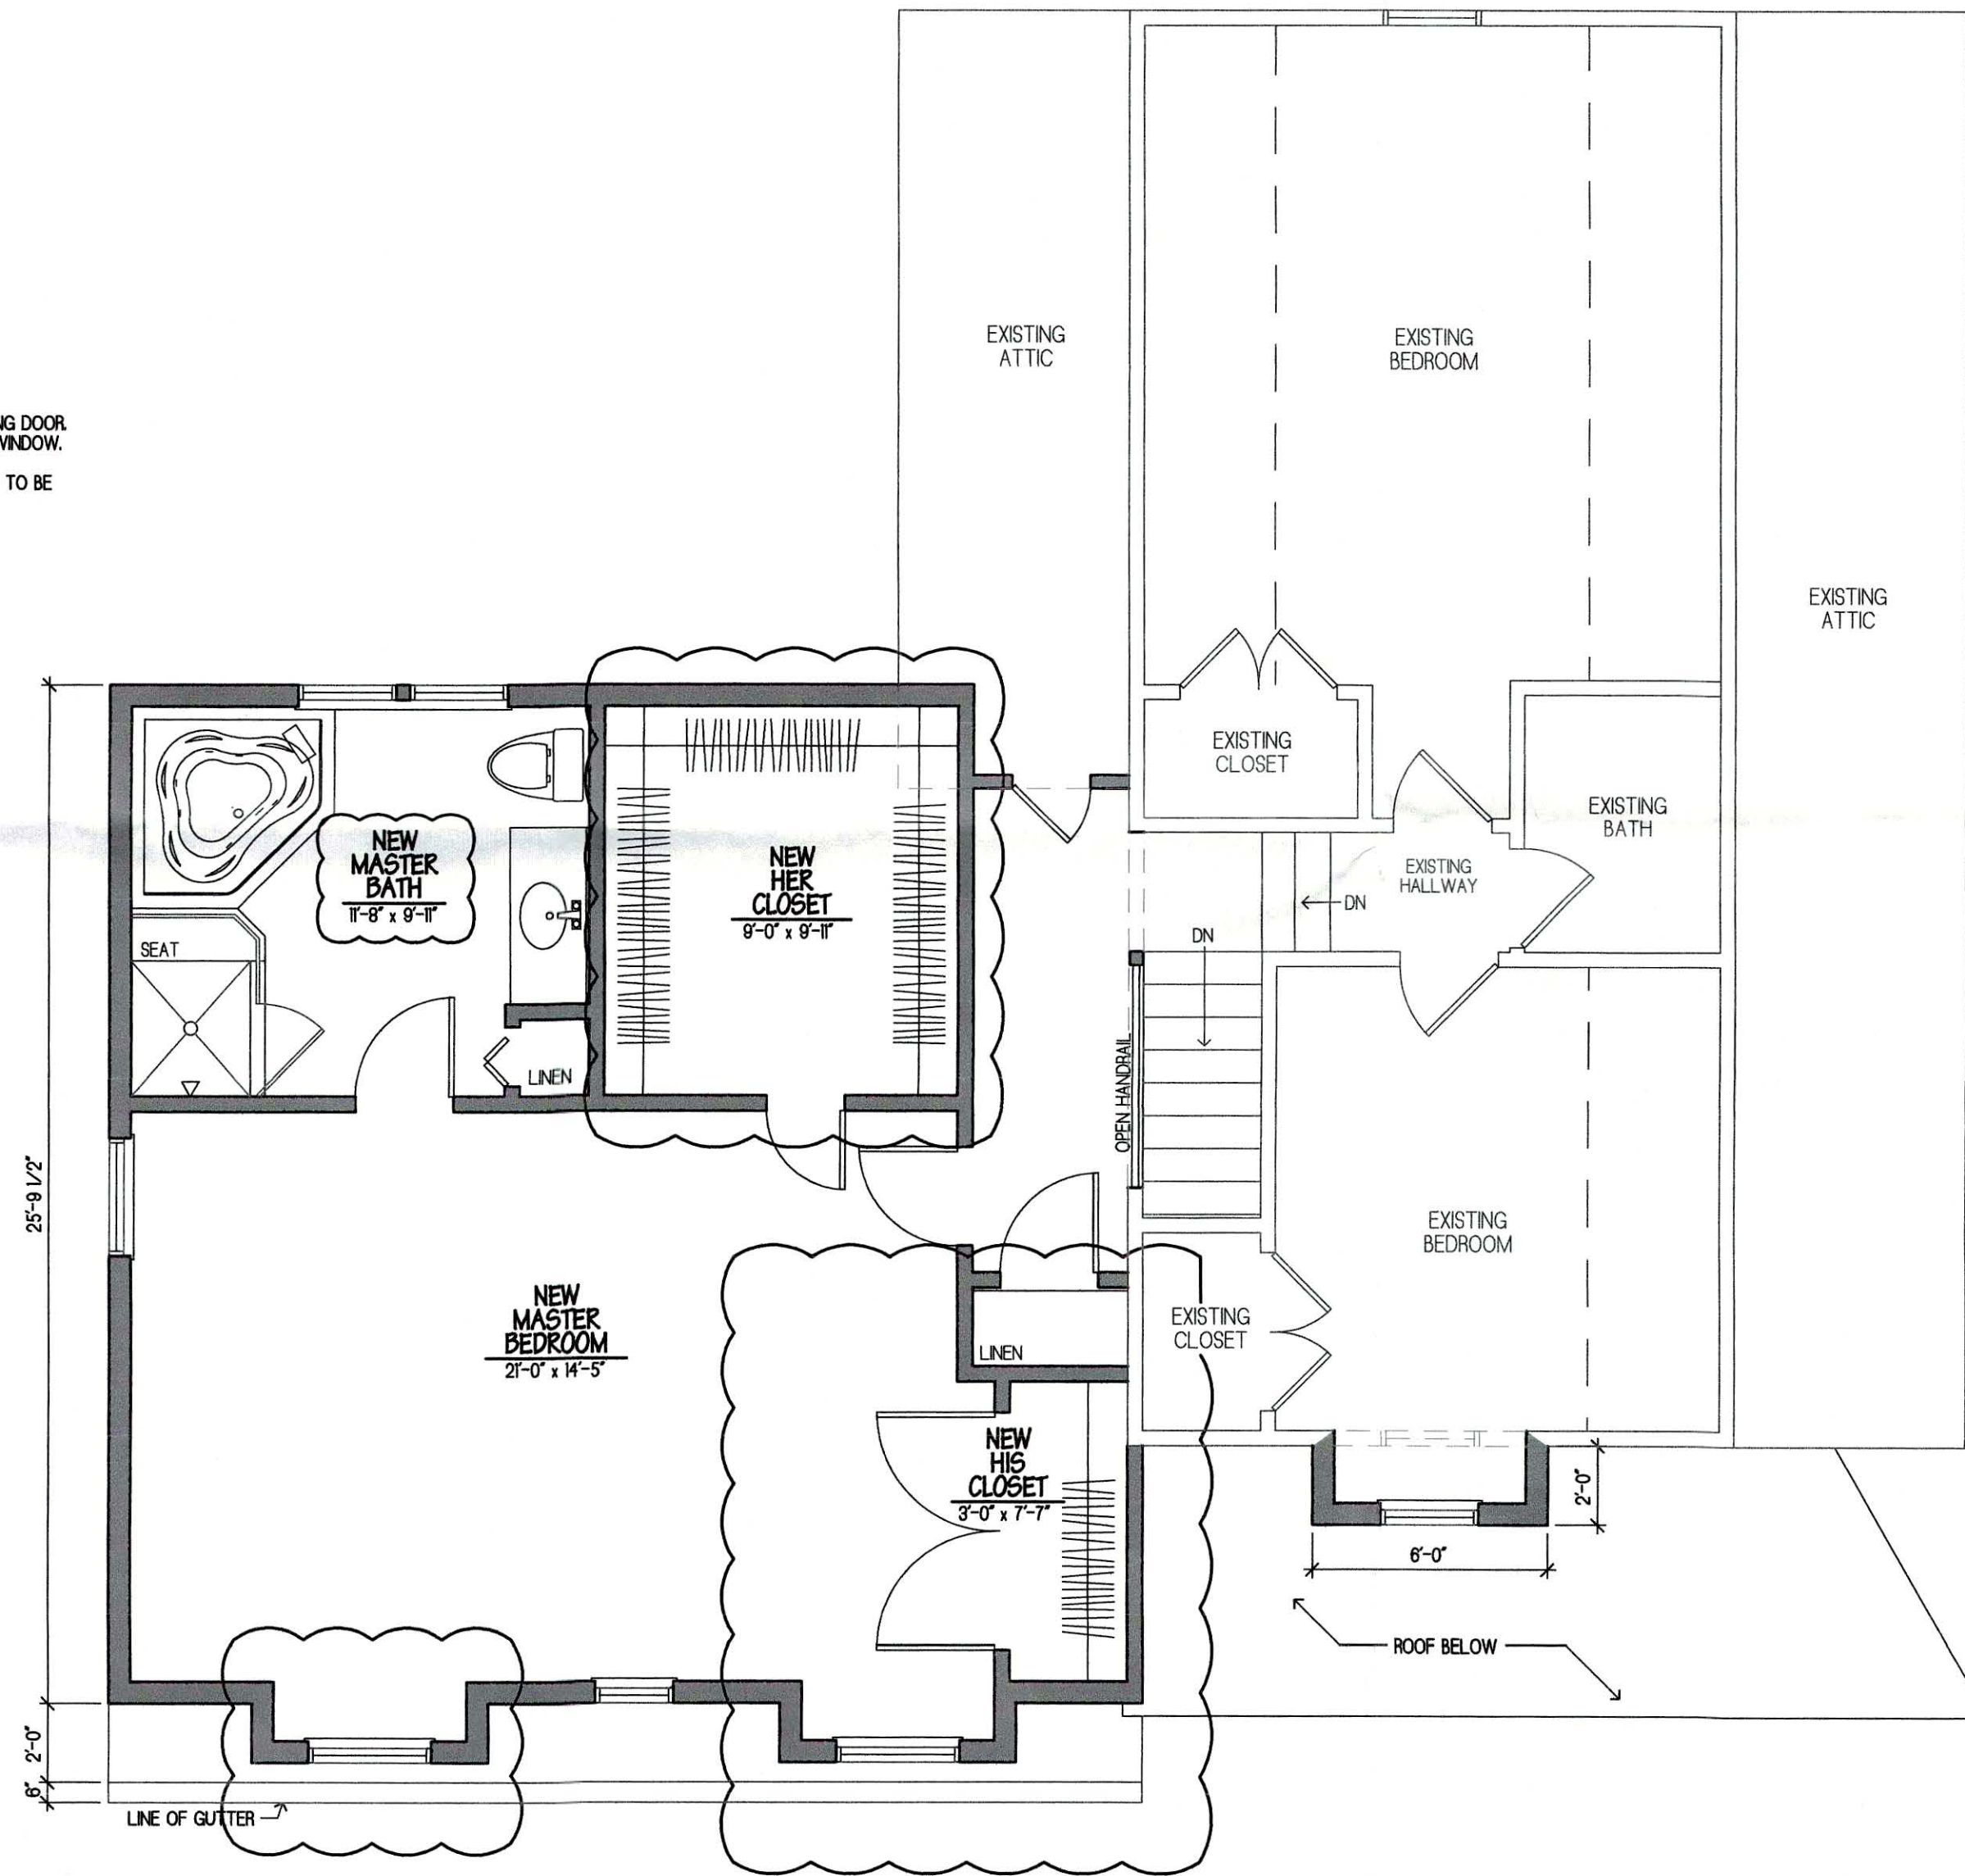

SECOND FLOOR PLAN

SCALE: 1/4" = 1'-0"

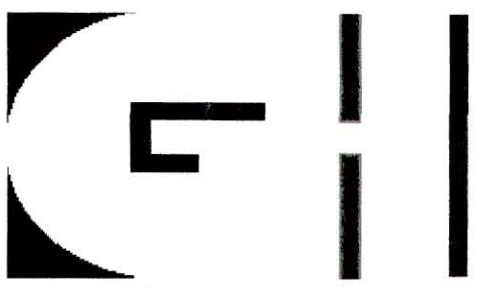

GEORGE A. HELD, AIA
& ASSOCIATES

ARCHITECTS & PLANNERS

587 GETTY AVENUE
CLIFTON, NEW JERSEY 07011

tel. 973-772-1553
fax. 973-772-7928
email gahassoc@gaharch.com
web www.gaharch.com

George A. Held, AIA
nj lic. C7212
ny lic. 16773
ri lic. 2187
ma lic. 10416
n.c.a.b. cert. 30196
nj plan. lic. 2595

John DeThomas, AIA
nj lic. 10413
nj plan. lic. 4690

[Signature]

Valid if sealed

project
ADDITION AND ALTERATIONS FOR:

BARBARA RESIDENCE

15 FRANKLIN STREET
WOODCLIFF LAKE, NJ

drawing title
FLOOR PLANS

date	drawn	checked
05/29/20	JAB	GH
revisions		date
		06/03/20
		04/08/21
		09/02/21

project	sheet
20107	1 of 2

COPYRIGHT © 2021 GEORGE A. HELD, AIA & ASSOCIATES
REPRODUCTION OR RE-ISSUING WITHOUT WRITTEN PERMISSION
FROM GEORGE A. HELD, AIA & ASSOCIATES IS PROHIBITED
DUE TO THE INHERENT NATURE OF REPRODUCTIONS
DO NOT SCALE THESE DRAWINGS

FILED UNDER 2007 ZONING-LAEC 06/05/21 2:07 PM



WEST ELEVATION
SCALE: 1/4" = 1'-0"




SOUTH ELEVATION
SCALE: 1/4" = 1'-0"



NORTH ELEVATION
SCALE: 1/4" = 1'-0"




EAST ELEVATION
SCALE: 1/4" = 1'-0"

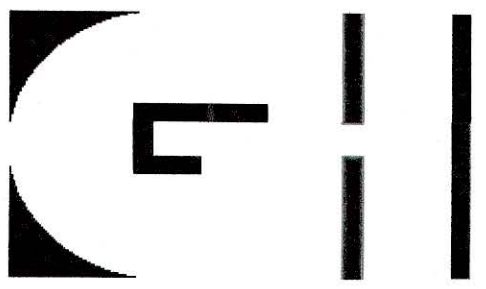

GEORGE A. HELD, AIA
& ASSOCIATES
ARCHITECTS & PLANNERS
587 GETTY AVENUE
CLIFTON, NEW JERSEY 07011
tel. 973-772-1553
fax. 973-772-7928
email gahaseo@gaharch.com
web www.gaharch.com

George A. Held, AIA
n.j. lic. C7212
ny lic. 16773
ri lic. 2187
ma lic. 10416
n.c.a.r.b. cert. 30196
n.j. plan. lic. 2595

John DeThomas, AIA
n.j. lic. 10413
n.j. plan. lic. 4690

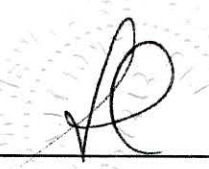
valid if sealed

project
ADDITION AND ALTERATIONS FOR:

BARBARA RESIDENCE
15 FRANKLIN STREET
WOODCLIFF LAKE, NJ

drawing title
ELEVATIONS

date	drawn	checked
05/28/20	JAB	GH
revisions	date	
	06/08/20	
	04/08/21	
	09/02/21	

project sheet
20107 2 of 2

COPYRIGHT © 2021 GEORGE A. HELD, AIA & ASSOCIATES
REPRODUCTION OR RE-ISSUING WITHOUT WRITTEN PERMISSION
FROM GEORGE A. HELD, AIA & ASSOCIATES IS PROHIBITED
DUE TO THE INHERENT NATURE OF REPRODUCTIONS
DO NOT SCALE THESE DRAWINGS

FILED UNDER 2007 JONING-LAED 05/16/21 3:57 PM