

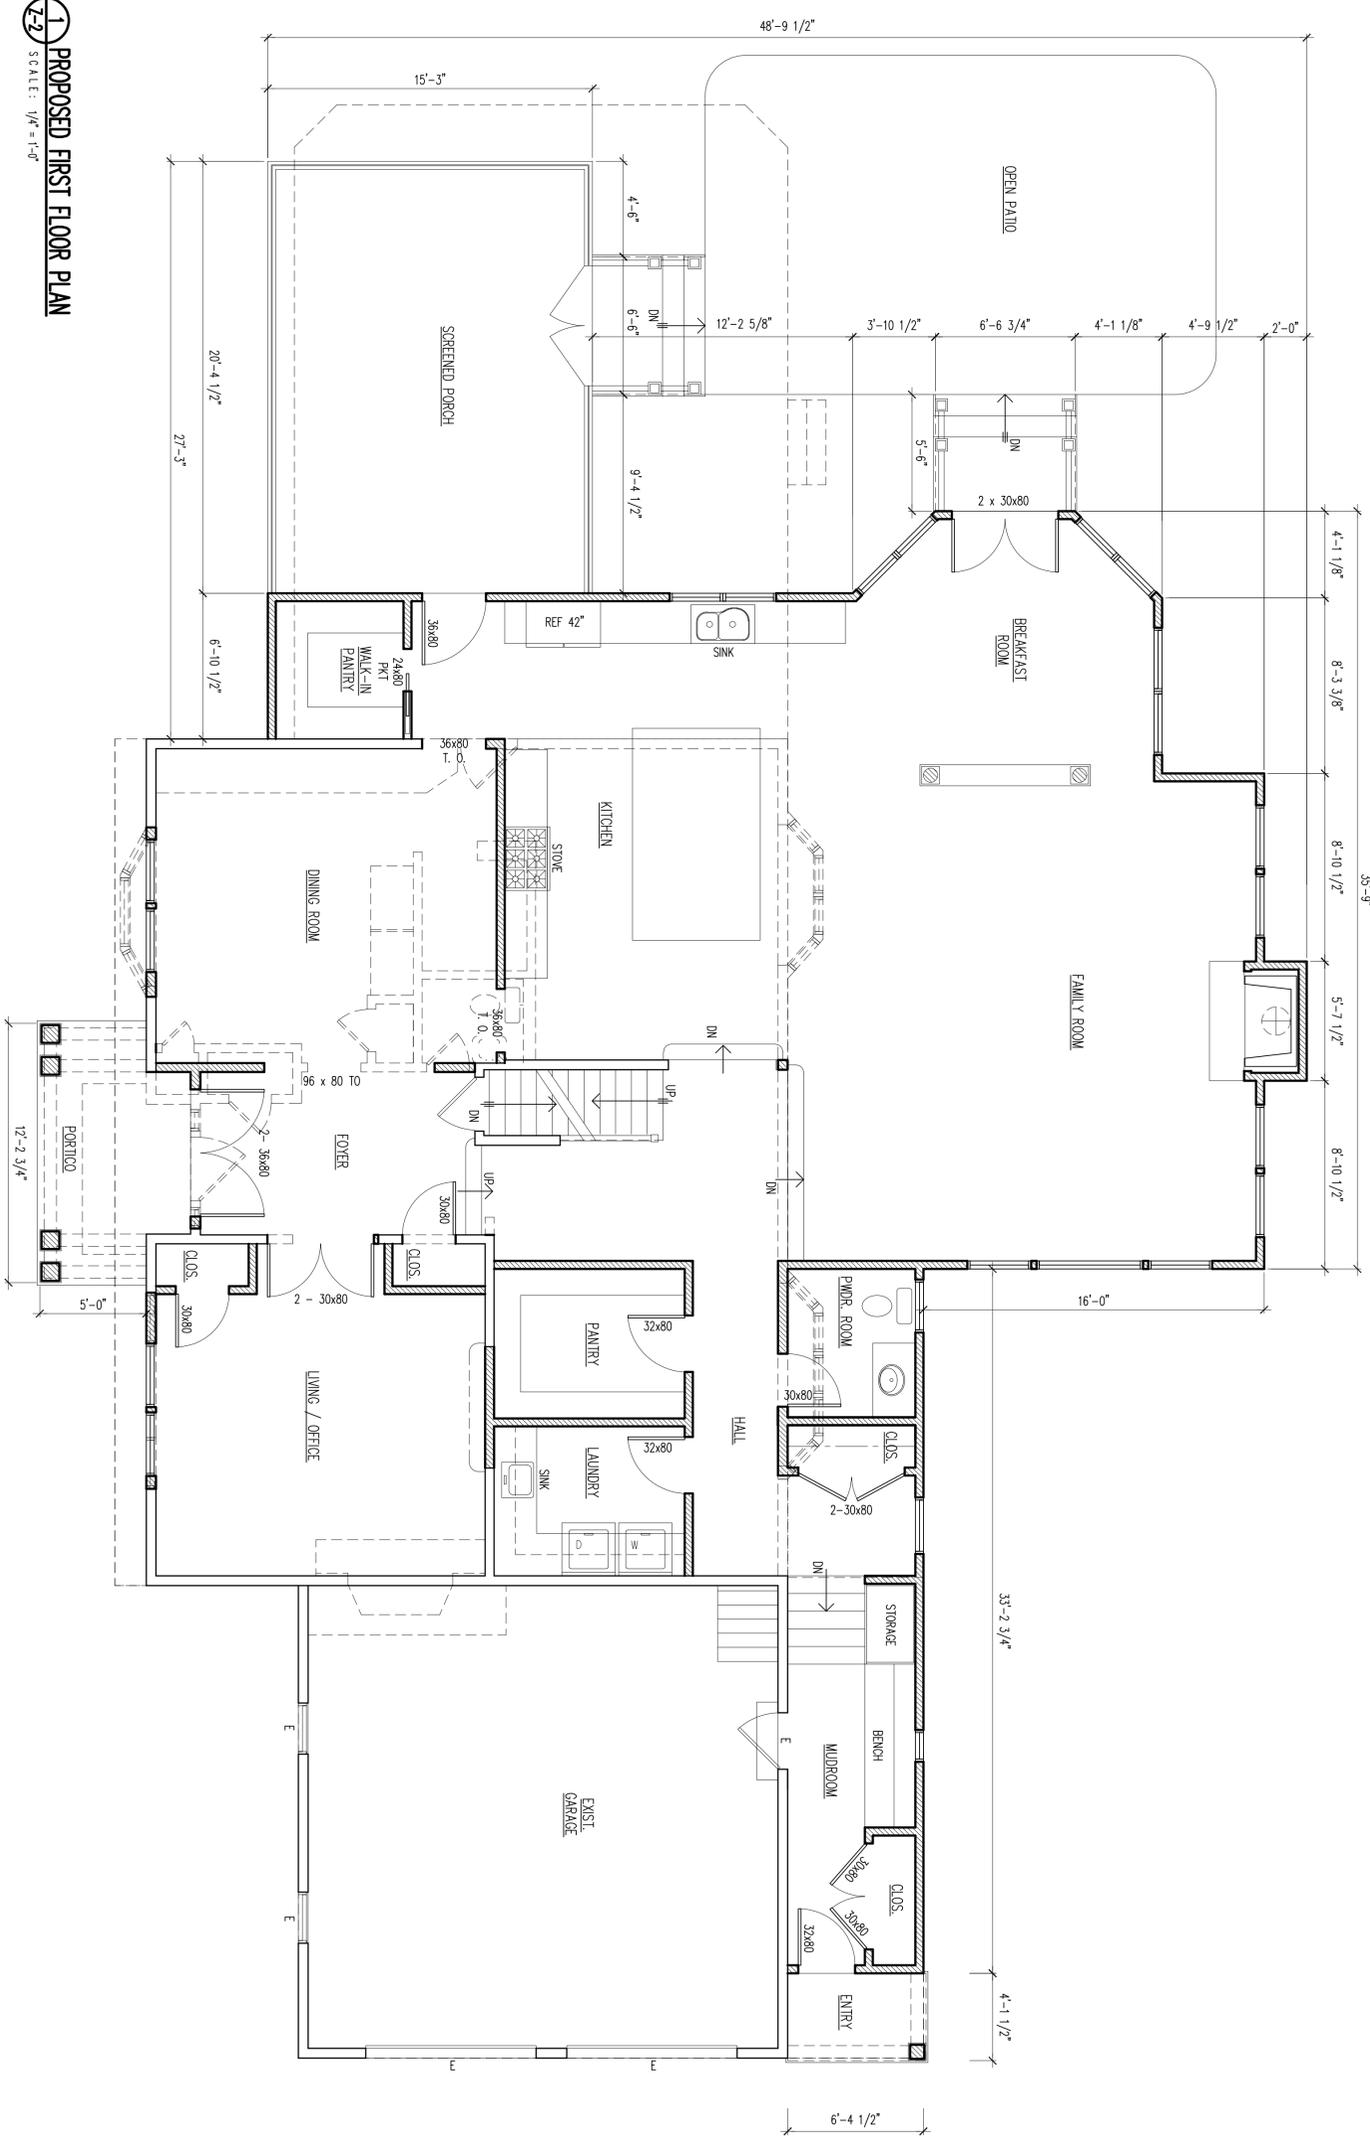


LEGEND / SYMBOLS

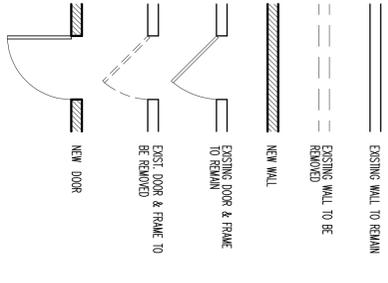

1 PROPOSED FIRST FLOOR PLAN
SCALE: 1/4" = 1'-0"

2 EXIST. FIRST FLOOR PLAN
SCALE: 1/8" = 1'-0"

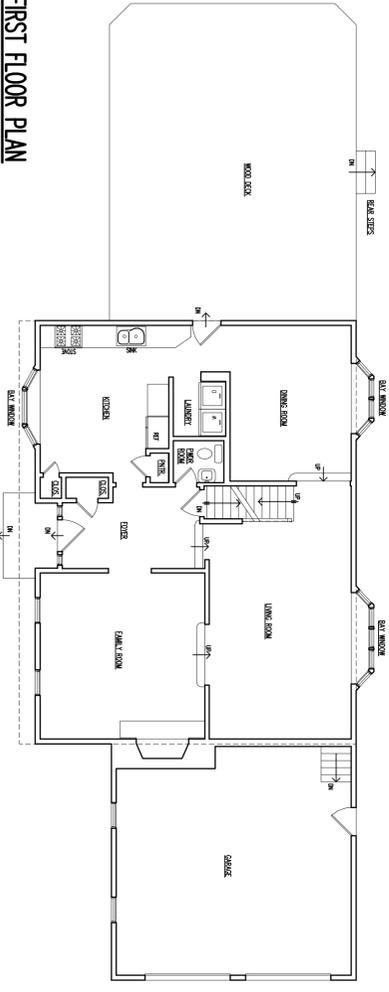

9.17.2020 ISSUED FOR VARIANCE
8.26.2020 REVISED- ISSUED FOR VARIANCE
3.13.2020 ISSUED FOR VARIANCE
2.10.2020 ISSUED FOR ZONING DENIAL
DATE ISSUE

ROGER SCHLICHT ARCHITECTS
56 Watbary Avenue, Ridgewood, New Jersey 07450
2 0 1 . 4 4 7 . 1 9 6 2

Roger D. Sahlah
NJ License No. 09576
KAUFMAN RESIDENCE
75 Old Farms Road
Woodcliff Lake, N.J.

DATE: 2-10-2020
SCALE: AS NOTED
EXIST. FIRST FLOOR PLAN
PROPOSED FIRST FLOOR PLAN