



① PROPOSED PLAN

SCALE: 1/4" = 1'-0"

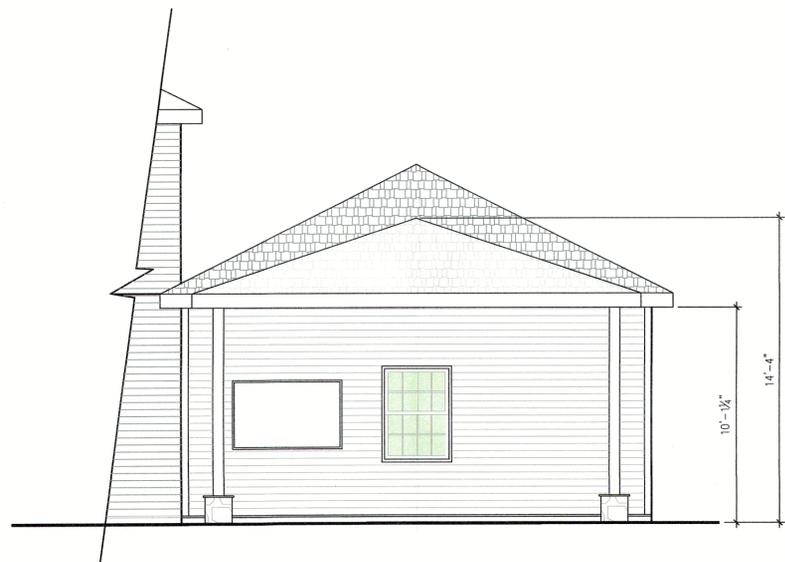

② PARTIAL REAR ELEVATION


SCALE: 1/4" = 1'-0"

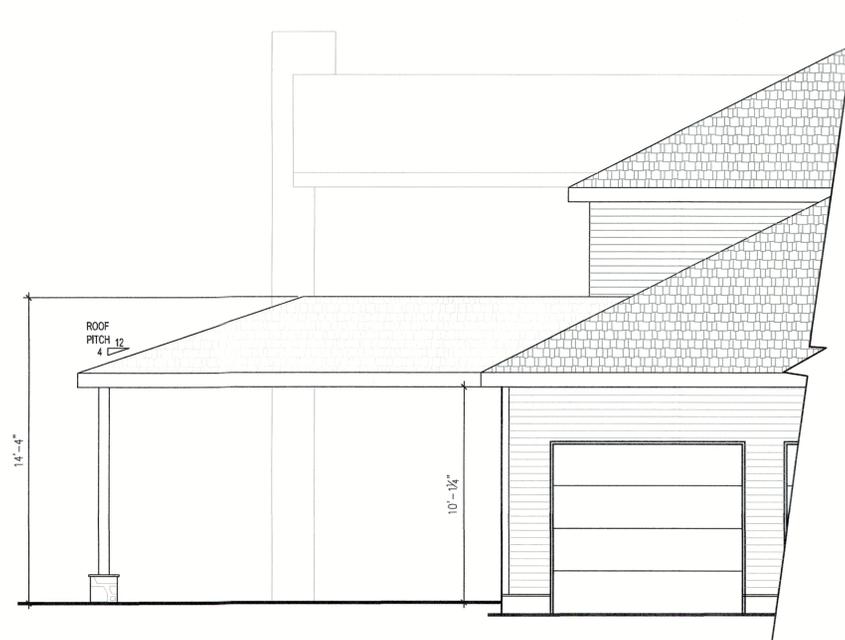


③ PARTIAL LEFT ELEVATION

SCALE: 1/4" = 1'-0"

No.	REVISION DESCRIPTION	DATE	BY
1	ISSUED FOR ZONING REVIEW	9/11/19	kp/jm

 

Thomas J. Mesnik Architect, L.L.C.
 197 Valley Boulevard
 Wood-Ridge, New Jersey 07075
 Telephone (201) 438-0595
 Facsimile (201) 438-1560

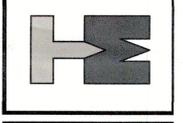

LICENSE:
 NCARB
 REG. No. 51,321
 NEW JERSEY
 Lic. No. 14447
 MASSACHUSETTS
 Lic. No. 33961
 NORTH CAROLINA
 Lic. No. 00808
 Lic. No. 083228-1

PROJECT:
**COVERED PATIO FOR
 ESPINOSA RESIDENCE
 14 BLISS COURT
 WOODCLIFF LAKE, NJ**

DRAWING: PROPOSED PLAN,
 AND ELEVATIONS

DRAWN:
 kp/jm

DATE:
 9-11-19

SCALE:
 AS NOTED

JOB NO:
 19.073

SHEET:

A-1
 2 OF 2 SHEETS