
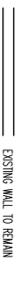



LEGEND / SYMBOLS

-  EXISTING WALL TO REMAIN
-  EXISTING WALL TO BE REMOVED
-  NEW WALL
-  EXISTING DOOR & FRAME TO REMAIN
-  EXIST. DOOR & FRAME TO BE REMOVED
-  NEW DOOR

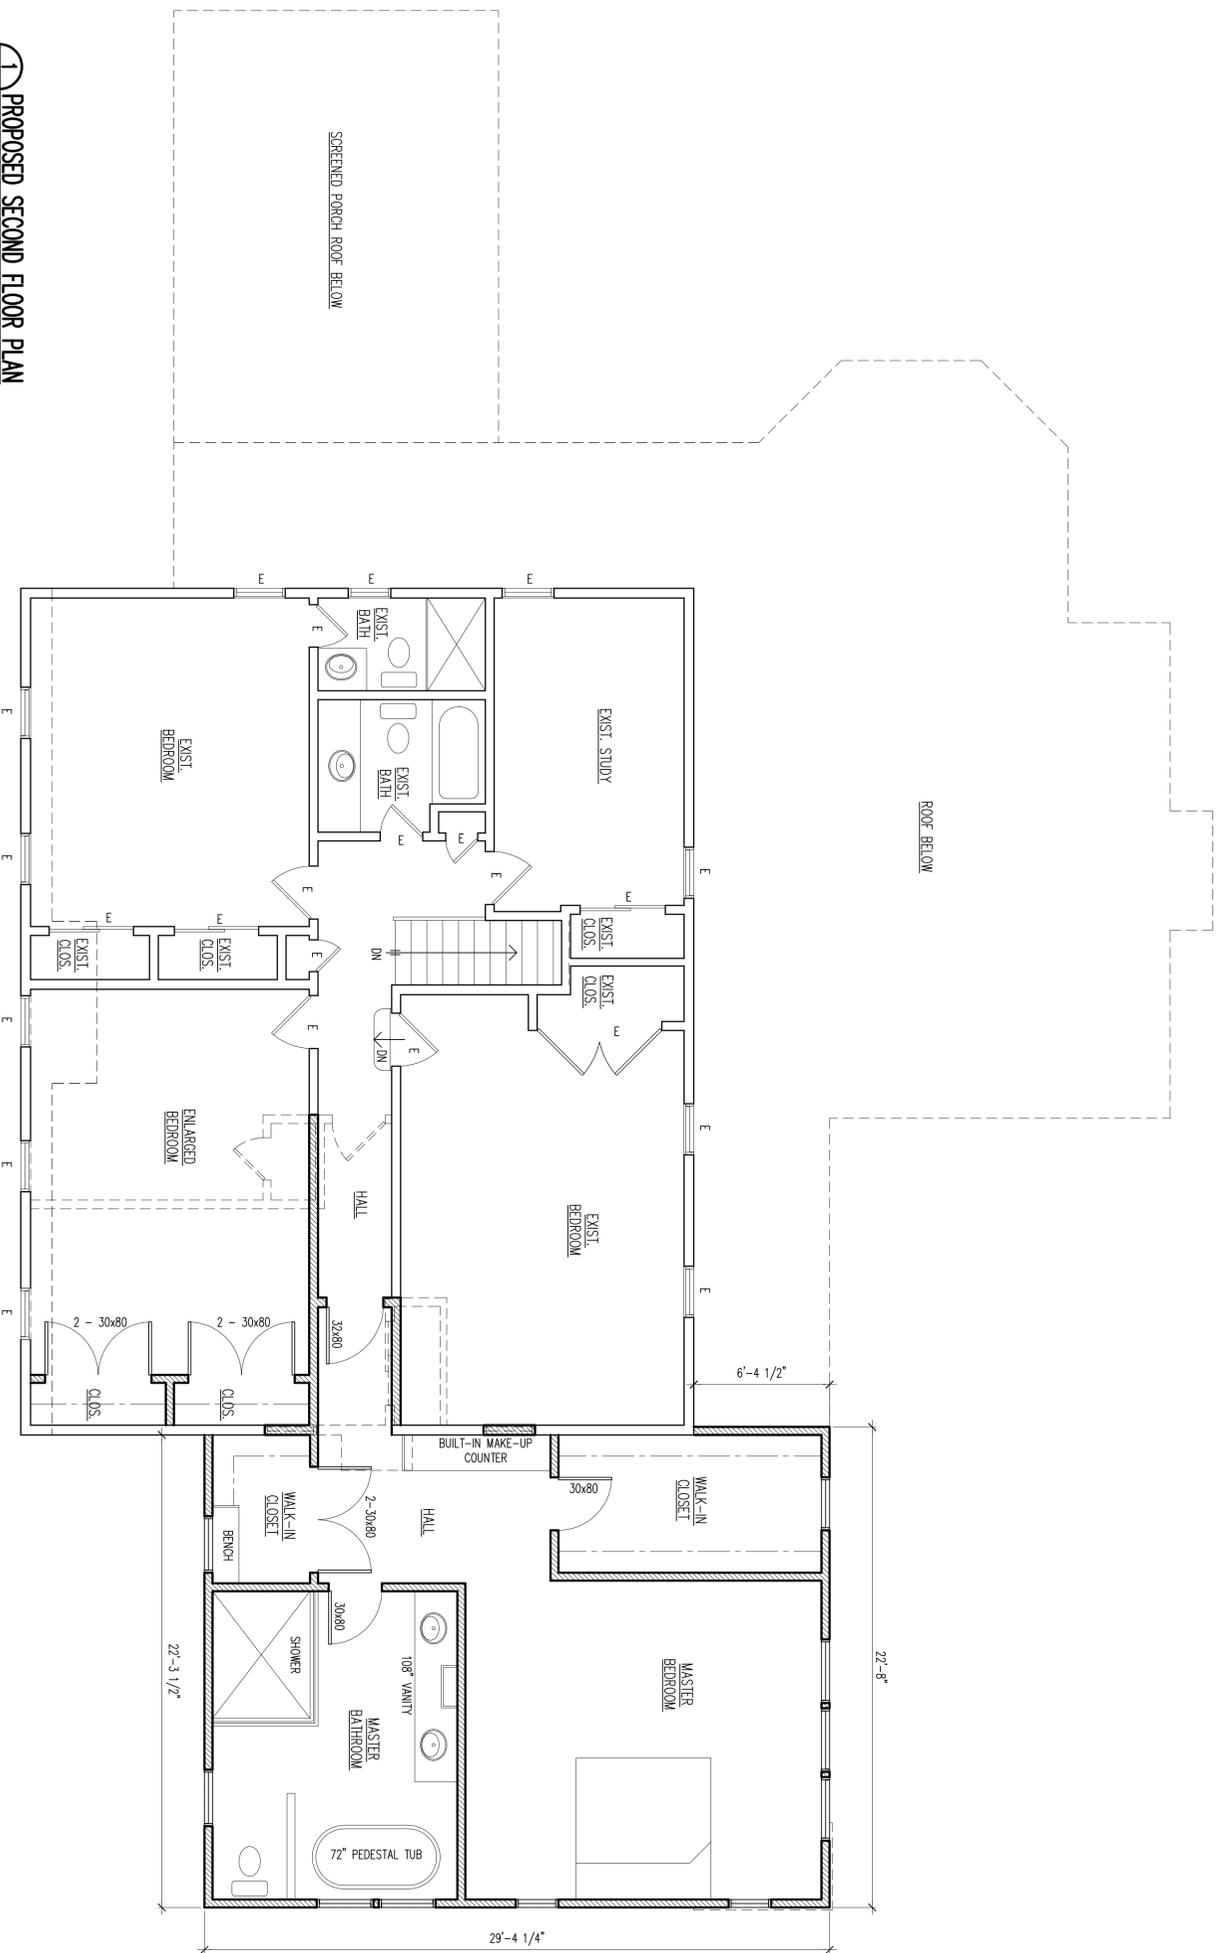

1 PROPOSED SECOND FLOOR PLAN
SCALE: 1/4" = 1'-0"

2 EXIST. SECOND FLOOR PLAN
SCALE: 1/8" = 1'-0"

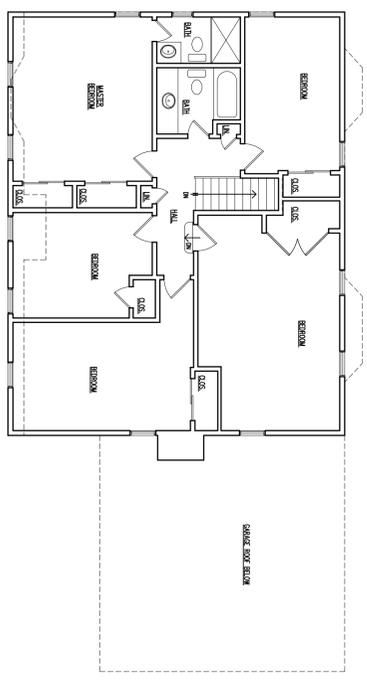

9-17-2020 ISSUED FOR VARIANCE
8-26-2020 REVISED - ISSUED FOR VARIANCE
3-3-2020 ISSUED FOR VARIANCE
2-10-2020 ISSUED FOR ZONING DENIAL

DATE ISSUE

RIDS ARCHITECTS
ROGER SCHLICHT ARCHITECT
56 Wadley Avenue, Ridgewood, New Jersey 07450
2 0 1 . 4 4 7 . 1 9 6 2

Roger D. Schlich
NJ License No. 009576

KAUFMAN RESIDENCE
75 Old Farms Road
Woodcliff Lake, N.J.

DATE: 2-10-2020
SCALE: AS NOTED
EXIST. SECOND FLOOR PLAN
PROPOSED SECOND FLOOR PLAN