


FILE MAP No. 6974

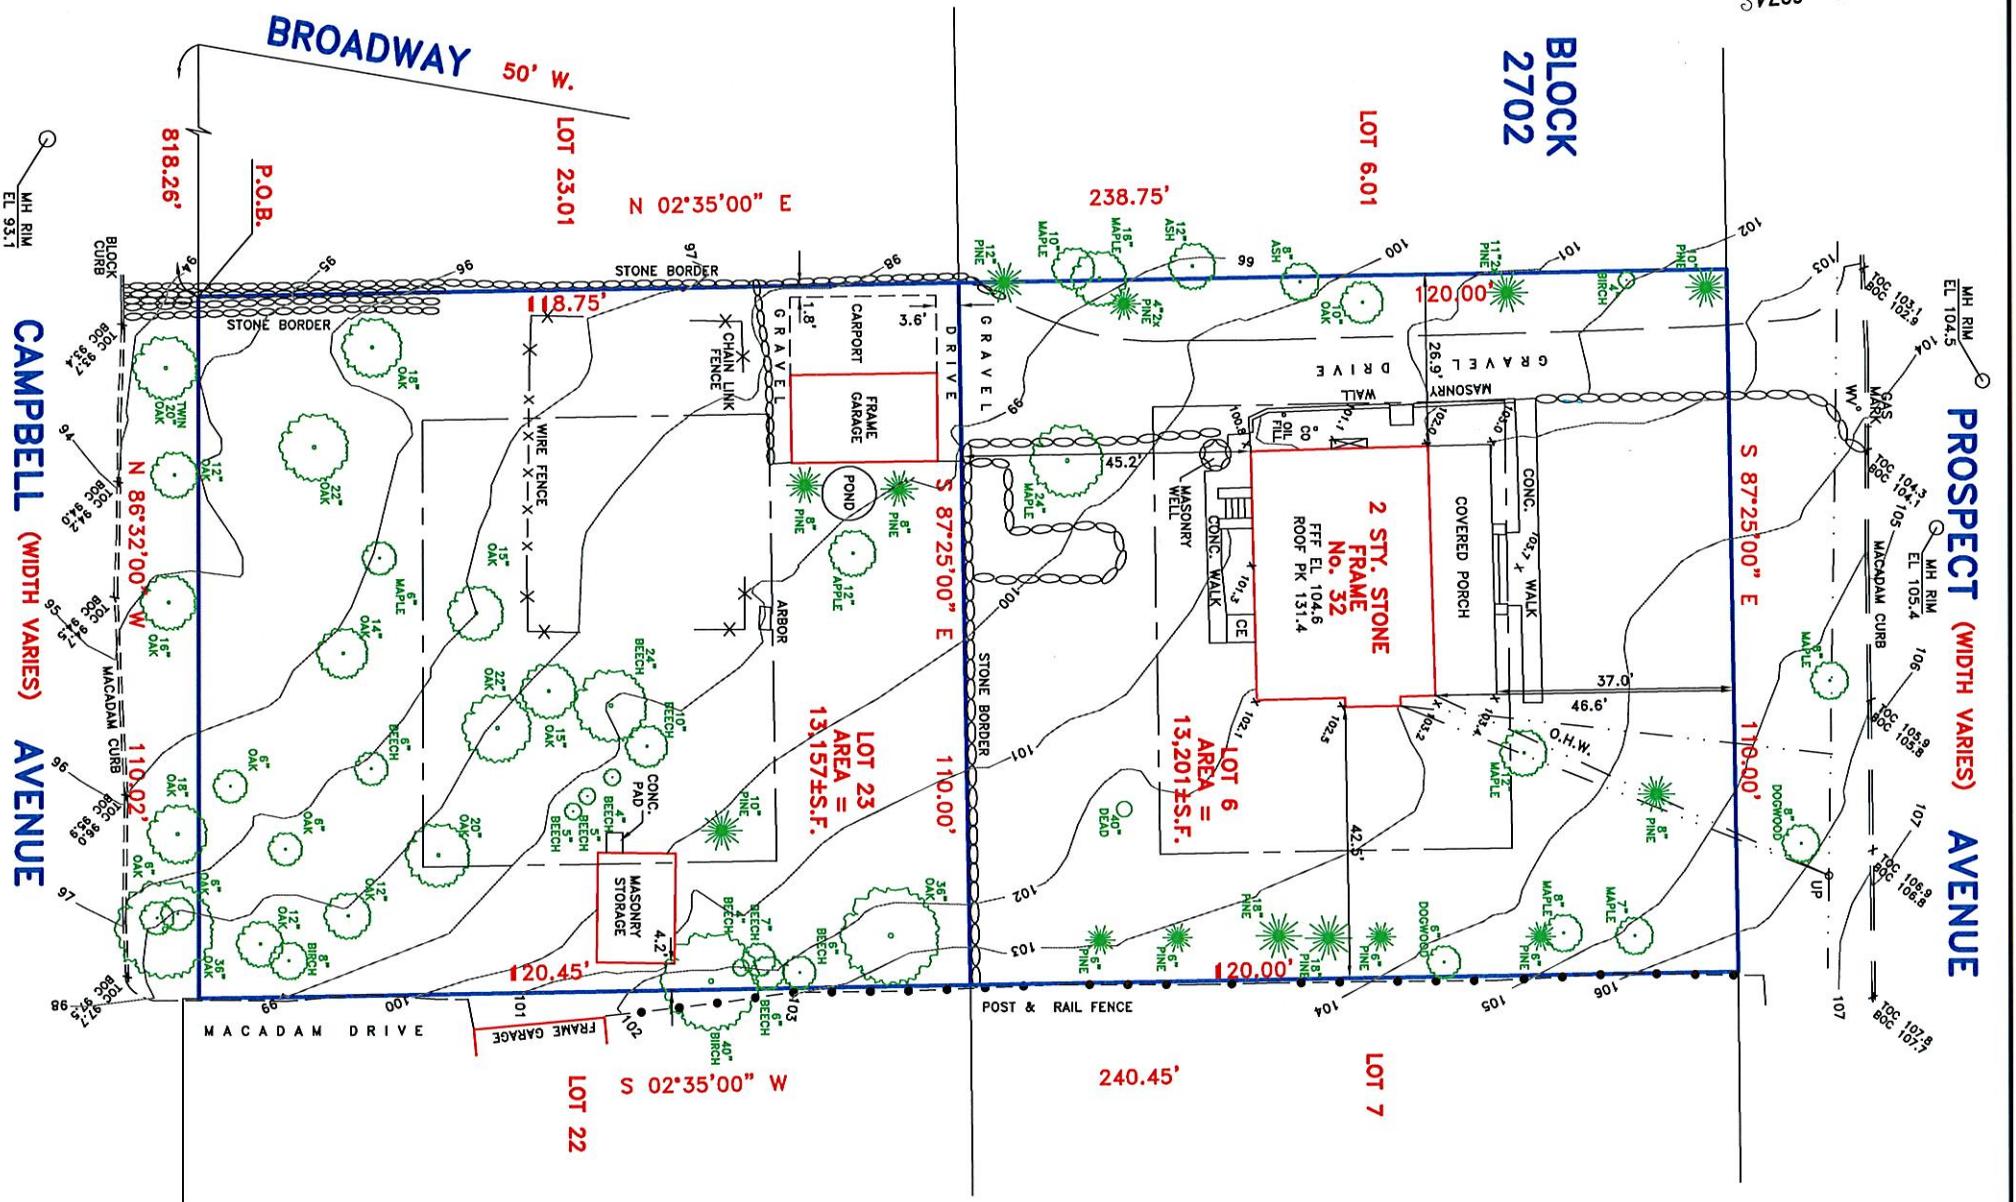

PROPERTY CORNERS NOT SET AS PER CONTRACT.

## PROPERTY SURVEY

PROPERTY SITUATED IN: BOROUGH OF WOODCLIFF LAKE, BERGEN COUNTY, NEW JERSEY

LOT NO.'S.: 6 & 23 (TAX & F.M.) BLOCK NO.: 2702 (TAX & F.M.)

MAP SOURCE: "FINAL MAP FOR SUBDIVISION, SOCHAN PROPERTY, BOROUGH OF WOODCLIFF LAKE, BERGEN COUNTY, NEW JERSEY" FILED IN THE BERGEN COUNTY CLERK'S OFFICE FEBRUARY 22, 1971 AS MAP NO. 6974.

THIS SURVEY IS SUBJECT TO ANY FACTS THAT MAY BE DISCLOSED BY A FULL AND ACCURATE TITLE SEARCH.

SCALE: 1"=30'	DATE: 04/28/20	PARTY: EW	DRAWN BY: JW
---------------	----------------	-----------	--------------

Christopher J. Lantelme  
P.E. & L.S. 39580